

8/22/2024 8:48:09 AM
Autodesk Docs\\Meck_City New Main Library\\Mecklenburg Library_FS_v23.rvt

1
E
D
C
B
A

2

3

4


5

6


SPECIAL CONDITIONS LEGEND	
	AREA FLOOR DRAIN
	SODA LINE CONDUIT
	CO2 LINE CONDUIT
	REFRIGERANT PIPING
	WALL BLOCKING
	FLOOR SLOPED TO DRAIN
	FLOOR DEPRESSION
	FLOOR CUTOUT
	FLOOR TO REMAIN LEVEL

WALL BLOCKING LEGEND	
	WB# PROVIDE WALL BLOCKING AT THIS LOCATION AS INDICATED ON FLOOR PLAN AND LEGEND BELOW
WB1	HAND SINK, BLOCKING @ 30" & 54" AFF
WB2	WALL MOUNTED SHELF, SEE ELEVATION FOR HEIGHTS
WB3	WATER FILTER, BLOCKING @ 90" AFF

FOODSERVICE SPECIAL CONDITIONS NOTES	
- THIS SPECIAL CONDITIONS PLAN AND COORDINATING INFORMATION IS INTENDED TO HIGHLIGHT ARCHITECTURAL REQUIREMENTS FOR THE KITCHEN, THE FOODSERVICE EQUIPMENT SPECIFIED, AND THE EQUIPMENT SCHEDULED FOR REUSE. THIS SPECIAL CONDITIONS PLAN IS INTENDED TO SHOW ARCHITECTURAL REQUIREMENTS AND APPROXIMATE LOCATIONS ONLY. - SPECIAL REQUIREMENTS INDICATED ARE TO SERVE AS A REFERENCE TO THE LICENSED PROFESSIONAL ARCHITECT AND/OR ENGINEERS IN THE PREPARATION OF THEIR RESPECTIVE BID AND CONSTRUCTION DOCUMENTS. NO ARCHITECTURAL OR ENGINEERING DESIGN SERVICES ARE INTENDED OR ASSUMED. SEE ARCHITECT'S DRAWINGS FOR ADDITIONAL INFORMATION. - PRIOR TO EQUIPMENT INSTALLATION, THE FOODSERVICE EQUIPMENT CONTRACTOR SHALL COORDINATE FIELD CONDITIONS, AND CALL TO THE ATTENTION OF THE GENERAL CONTRACTOR ANY DISCREPANCIES BETWEEN THE FOODSERVICE PLANS, THE EQUIPMENT SPECIFIED, AND THE ROUGH-INS AS THEY OCCUR IN THE FIELD. - SHOULD DISCREPANCIES OCCUR, THEY SHALL BE BROUGHT TO THE ATTENTION OF THE FOODSERVICE CONSULTANT AND/OR PROJECT ARCHITECT/ENGINEER FOR THE CONFLICT TO BE CLARIFIED IN AN OFFICIAL REQUEST FOR INFORMATION. - GENERAL CONTRACTOR TO PROVIDE AND INSTALL 8" CONDUITS FOR BEVERAGE SYSTEMS. IT SHALL BE WATER TIGHT AND HAVE AN 18" MINIMUM RADIUS (24" MINIMUM FOR COKE FREESTYLE MACHINES) WITH SWEEP BENDS. CONDUIT SLEEVES SHALL BE FLUSHED CLEAN AND CAPPED. - WALL BLOCKING TO BE 3/4" FIRE RETARDANT PLYWOOD OR 16 GA. GALVANIZED METAL BY GENERAL CONTRACTOR.	

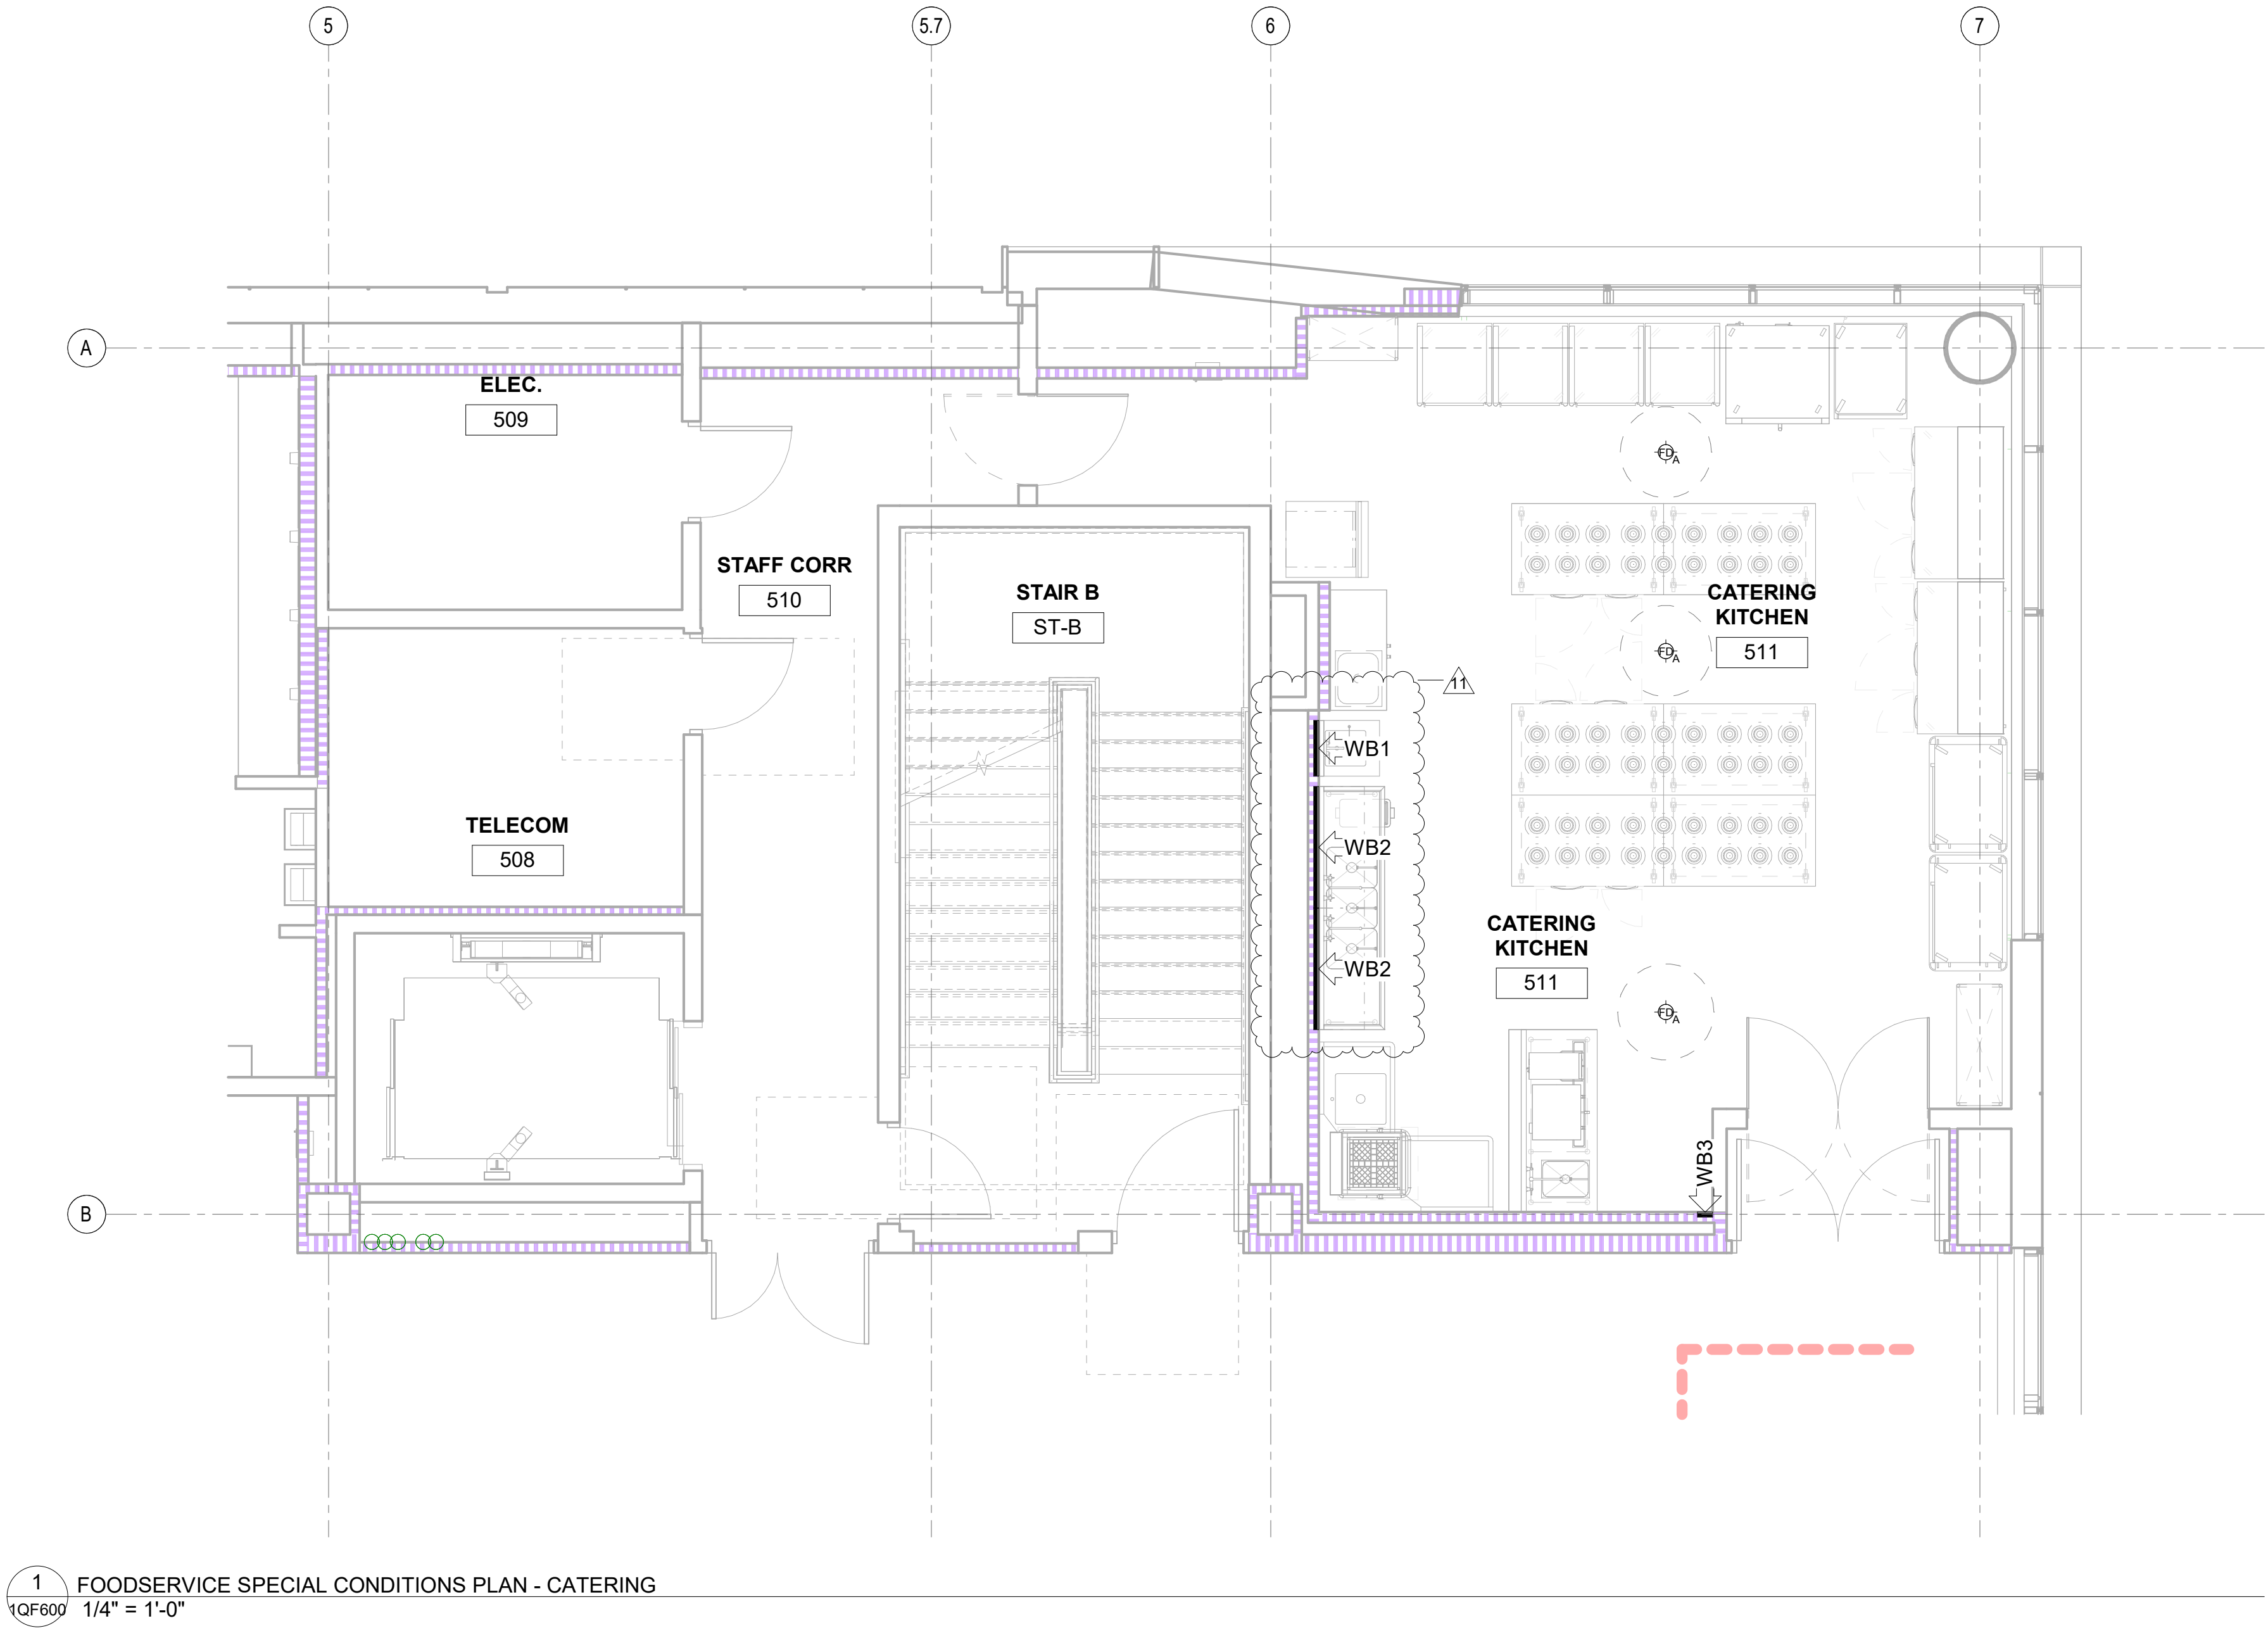

1 FOODSERVICE SPECIAL CONDITIONS PLAN - CATERING
1QF600 1/4" = 1'-0"

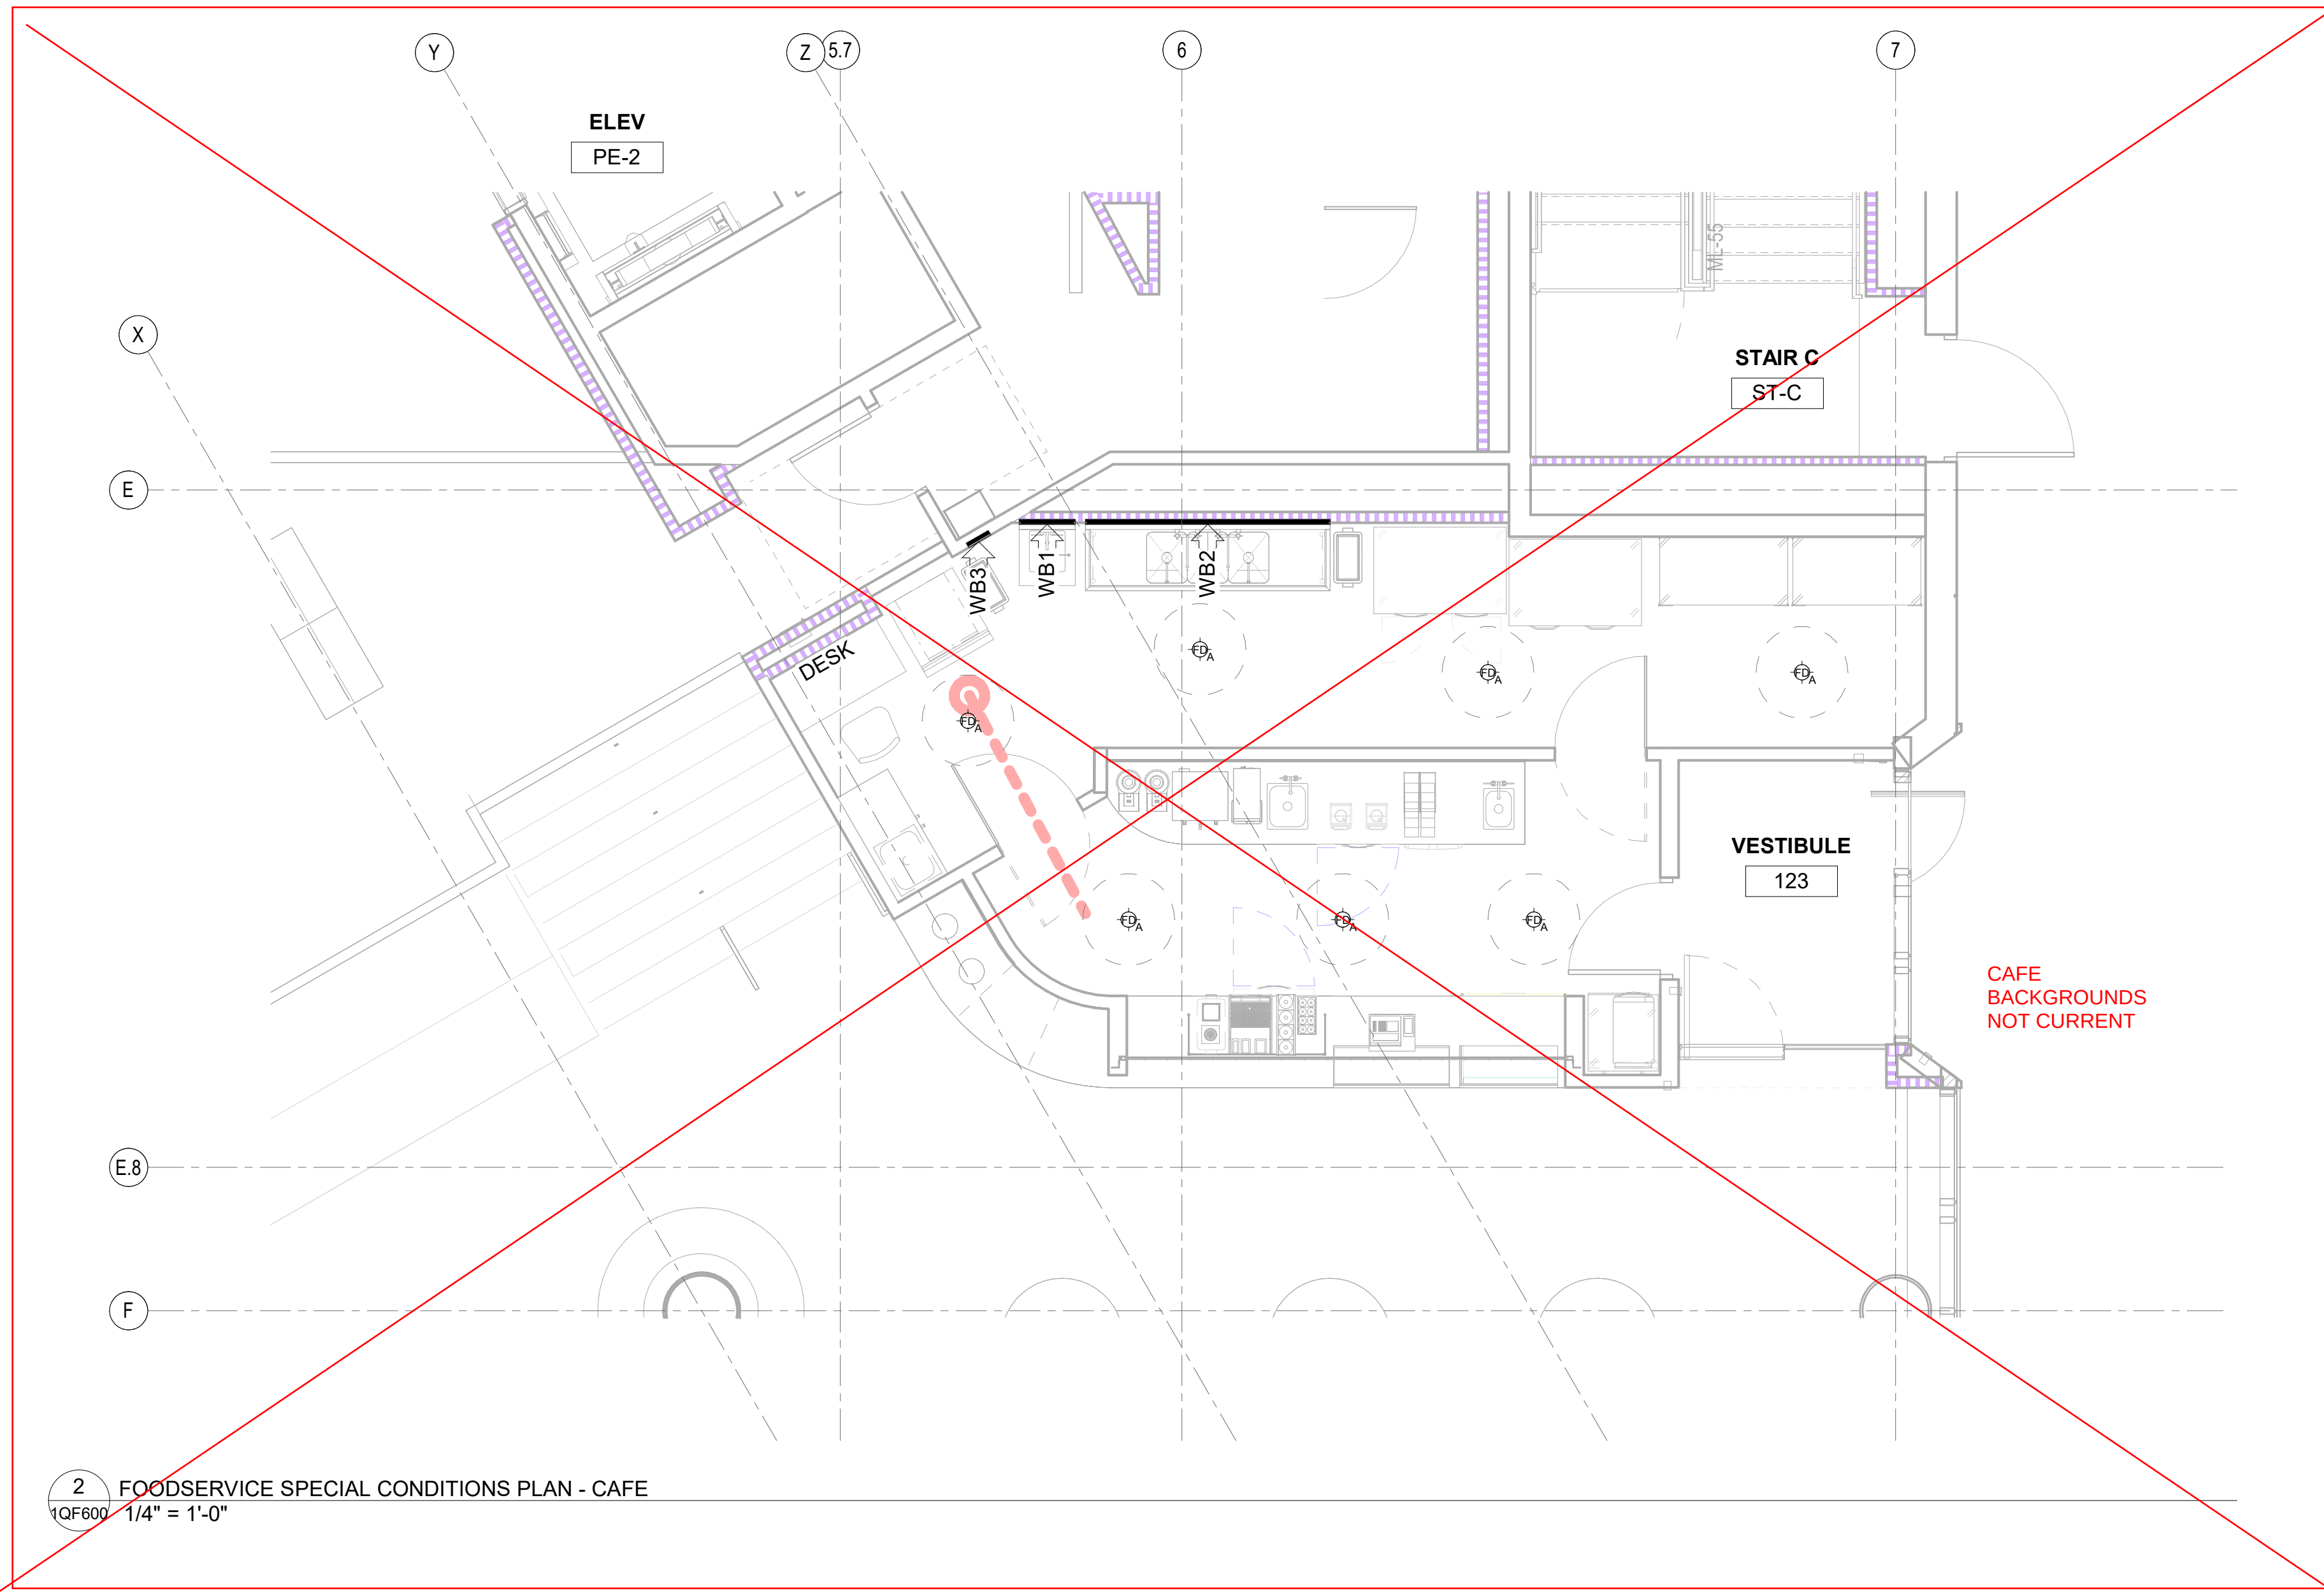

2 FOODSERVICE SPECIAL CONDITIONS PLAN - CAFE
1QF600 1/4" = 1'-0"

CHARLOTTE MECKLENBURG
LIBRARY
NEW MAIN LIBRARY
NORTH TRYON ST
CHARLOTTE NC 28202

DESIGNER
Snøhetta
80 PINE STREET,
NEW YORK, NY 10005

CLARK NEXSEN
1111 METROPOLITAN AVE, SUITE 333
CHARLOTTE, NORTH CAROLINA 28204
704-377-8800

camacho
3103 MEDLOCK BRIDGE ROAD
NORCROSS, GEORGIA 30071
770.582.1144

PROFESSIONAL SEAL

SUBMITTAL
NOVEMBER 16, 2023
CONSTRUCTION SET

REVISIONS

11	08.20.24	CRN-04

KEY PLAN

SHEET
FOODSERVICE SPECIAL
CONDITIONS PLAN

1QF600

CN 7343

8/22/2024 8:48:10 AM
Autosave Docs\\Meck City New Main Library\\Mecklenburg Library_FS_v23.rvt

A

B

C

D

E

1


2

3


4

5

6

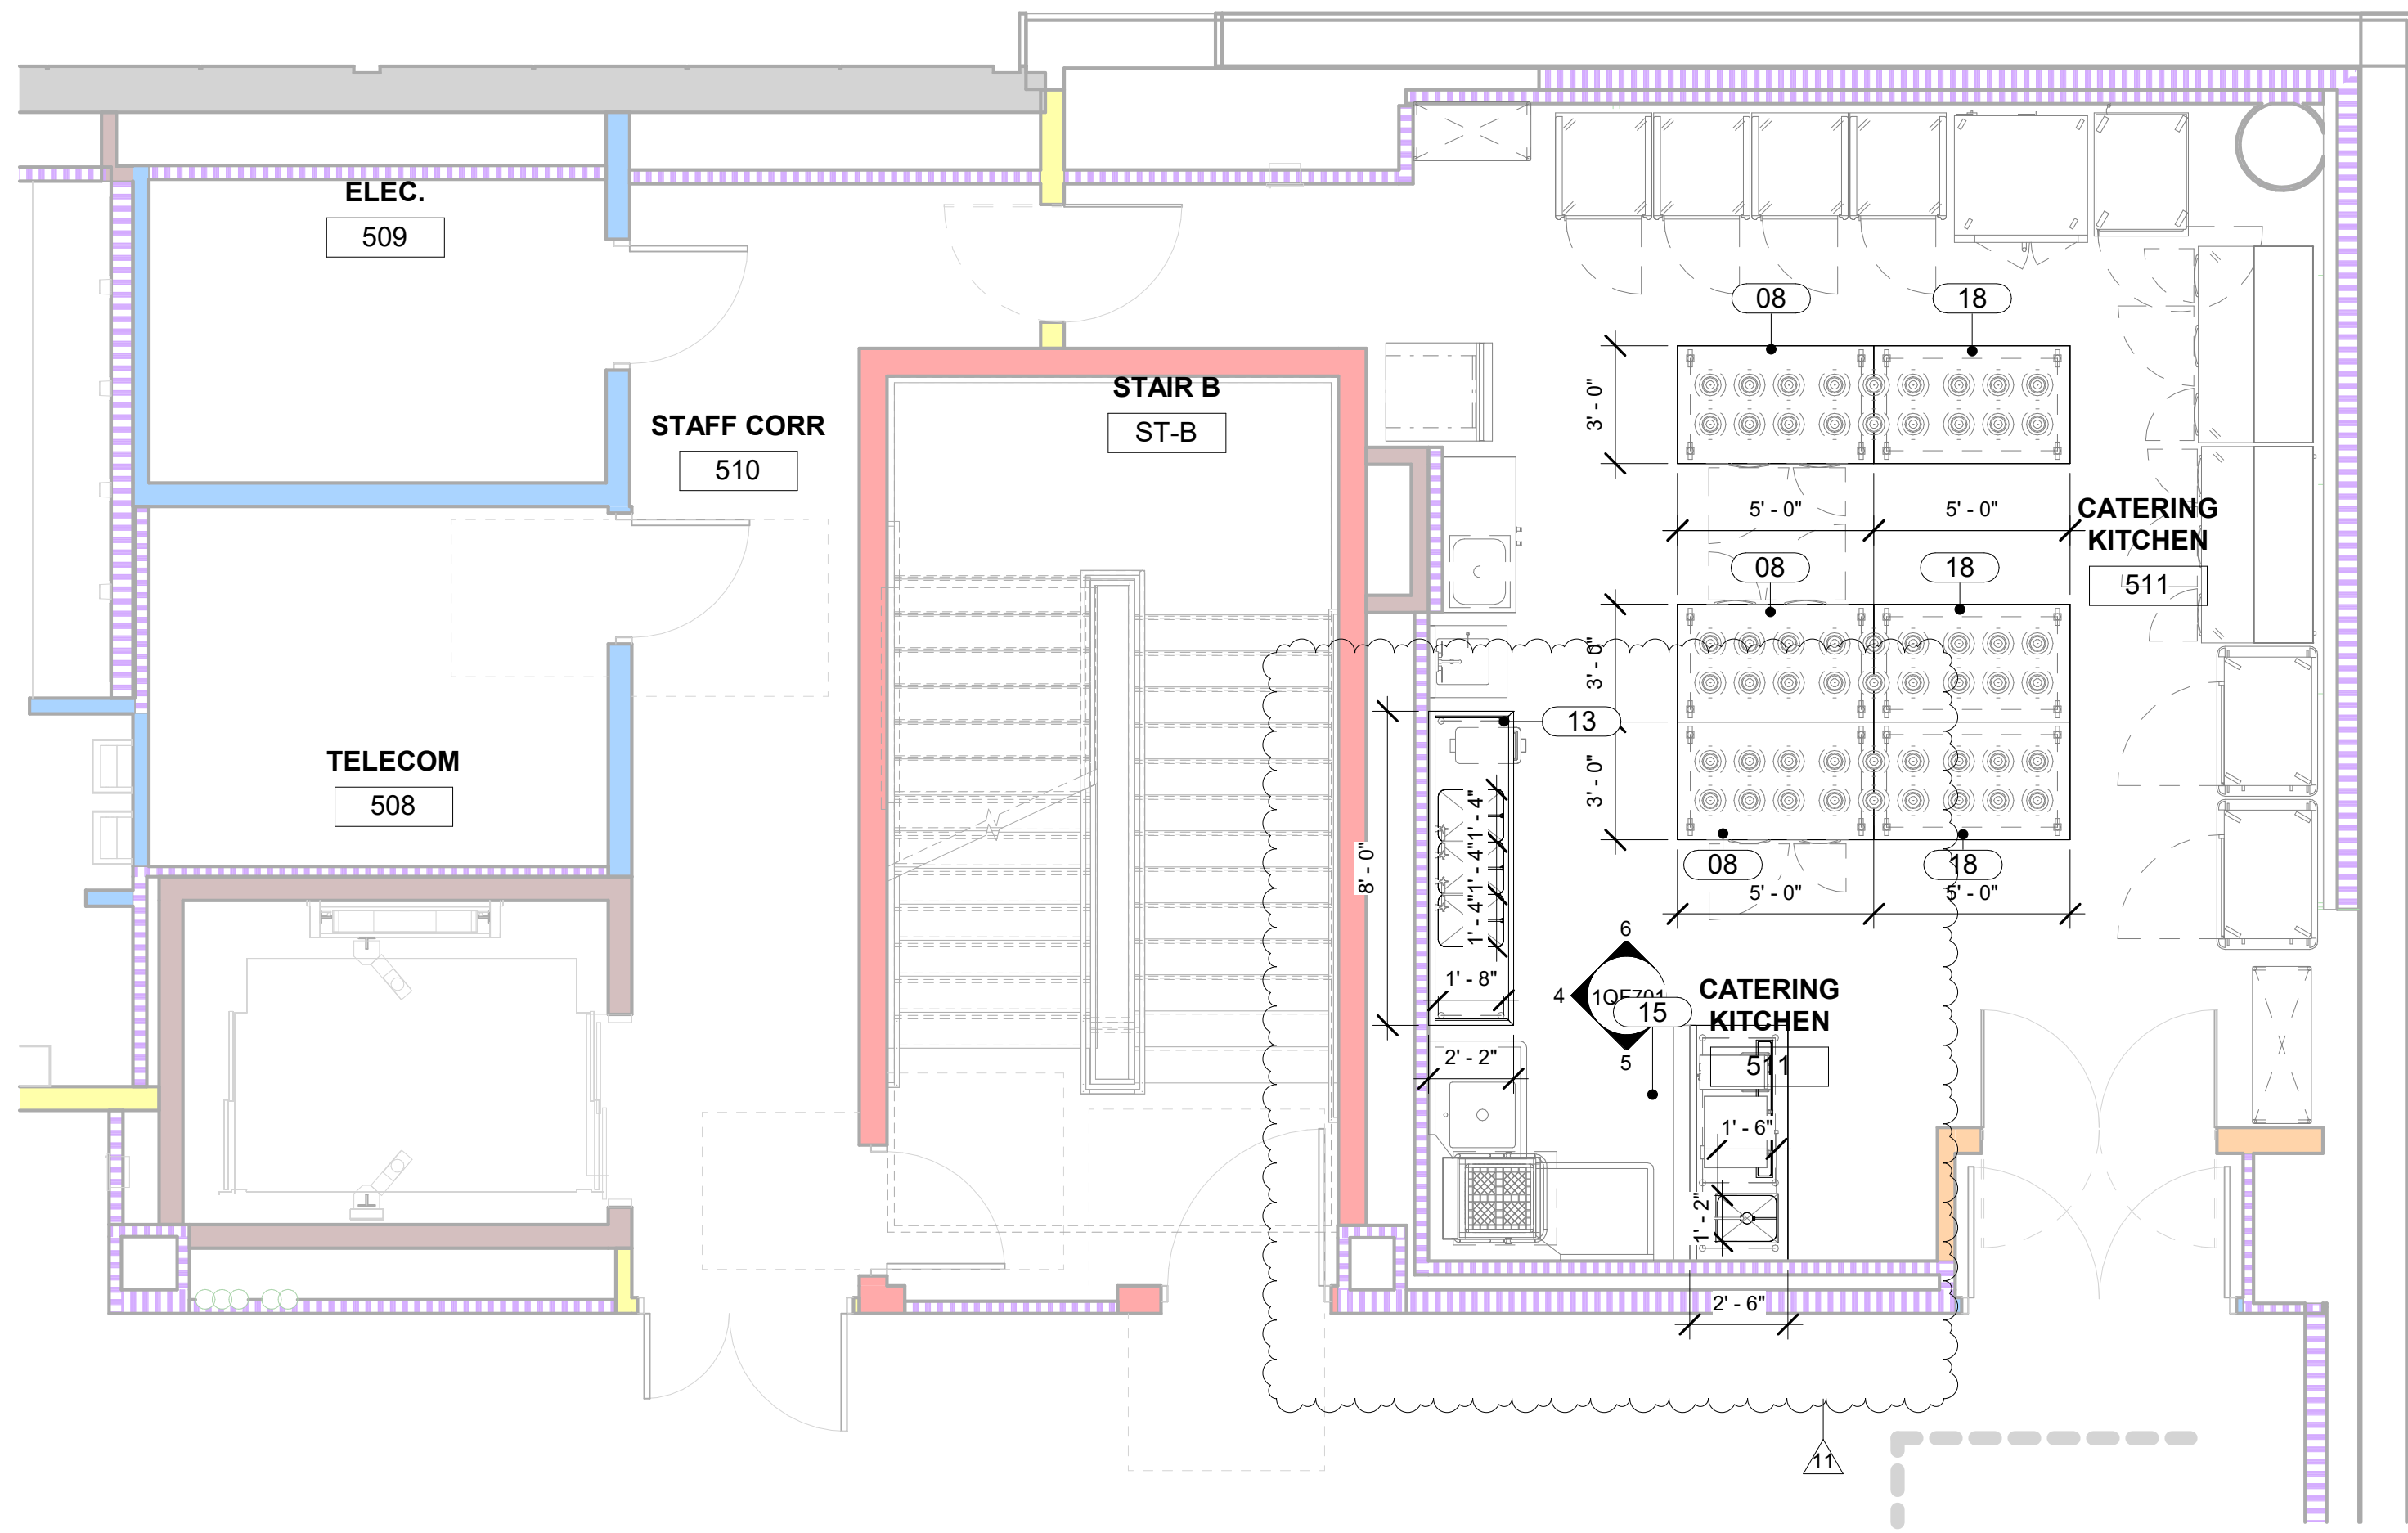

1 FOODSERVICE CUSTOM FABRICATION PLAN - CATERING
1/4" = 1'-0"

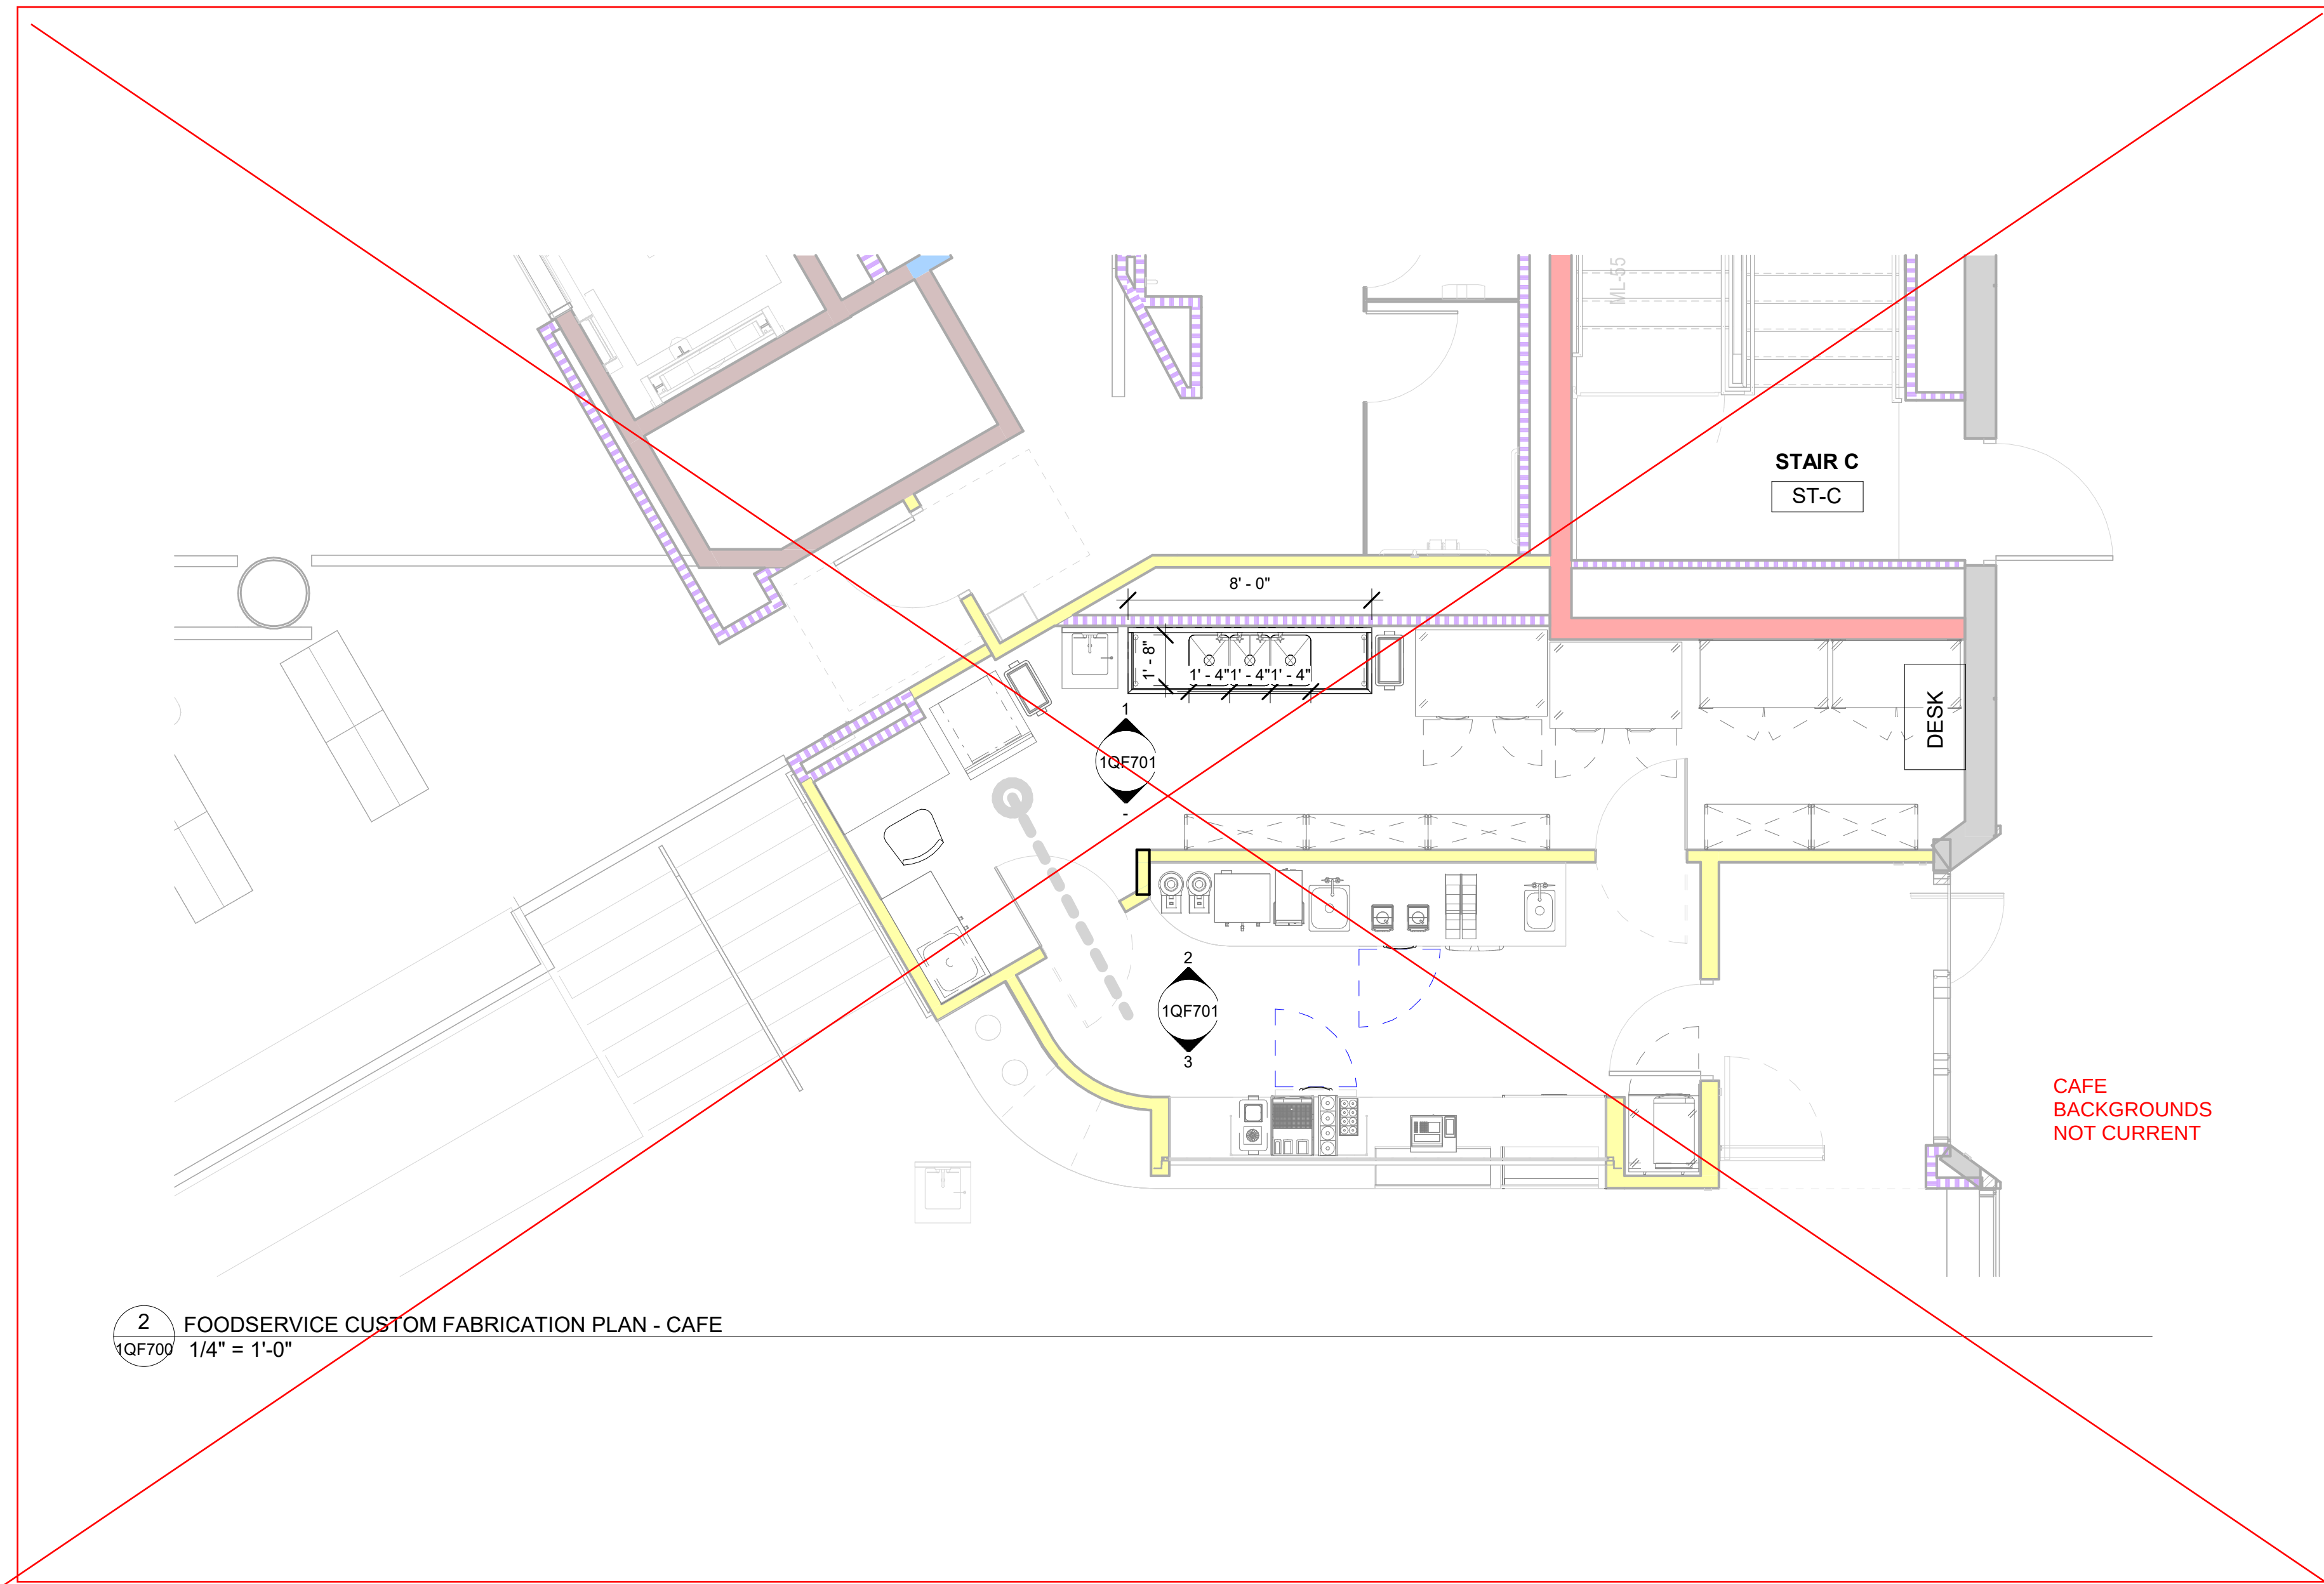

2 FOODSERVICE CUSTOM FABRICATION PLAN - CAFE
1/4" = 1'-0"

CHARLOTTE MECKLENBURG

LIBRARY

NEW MAIN LIBRARY

NORTH TRYON ST
CHARLOTTE NC 28202



DESIGNER

Snøhetta

80 PINE STREET,
NEW YORK, NY 10005



CLARK NEXSEN

1111 METROPOLITAN AVE, SUITE 333
CHARLOTTE, NORTH CAROLINA 28204
704-377-8800

camacho

3103 MEDLOCK BRIDGE ROAD
NORCROSS, GEORGIA 30071
770.582.1144

PROFESSIONAL SEAL

SUBMITTAL

NOVEMBER 16, 2023

CONSTRUCTION SET

REVISIONS

11	08.20.24	CRN-04

KEY PLAN



SHEET

FOODSERVICE CUSTOM
FABRICATION PLAN

1QF700

CN 7343

8/22/2024 8:49:23 AM
Autodesk Docs\Meck City New Main Library\Mecklenburg Library_FS_v23.rvt

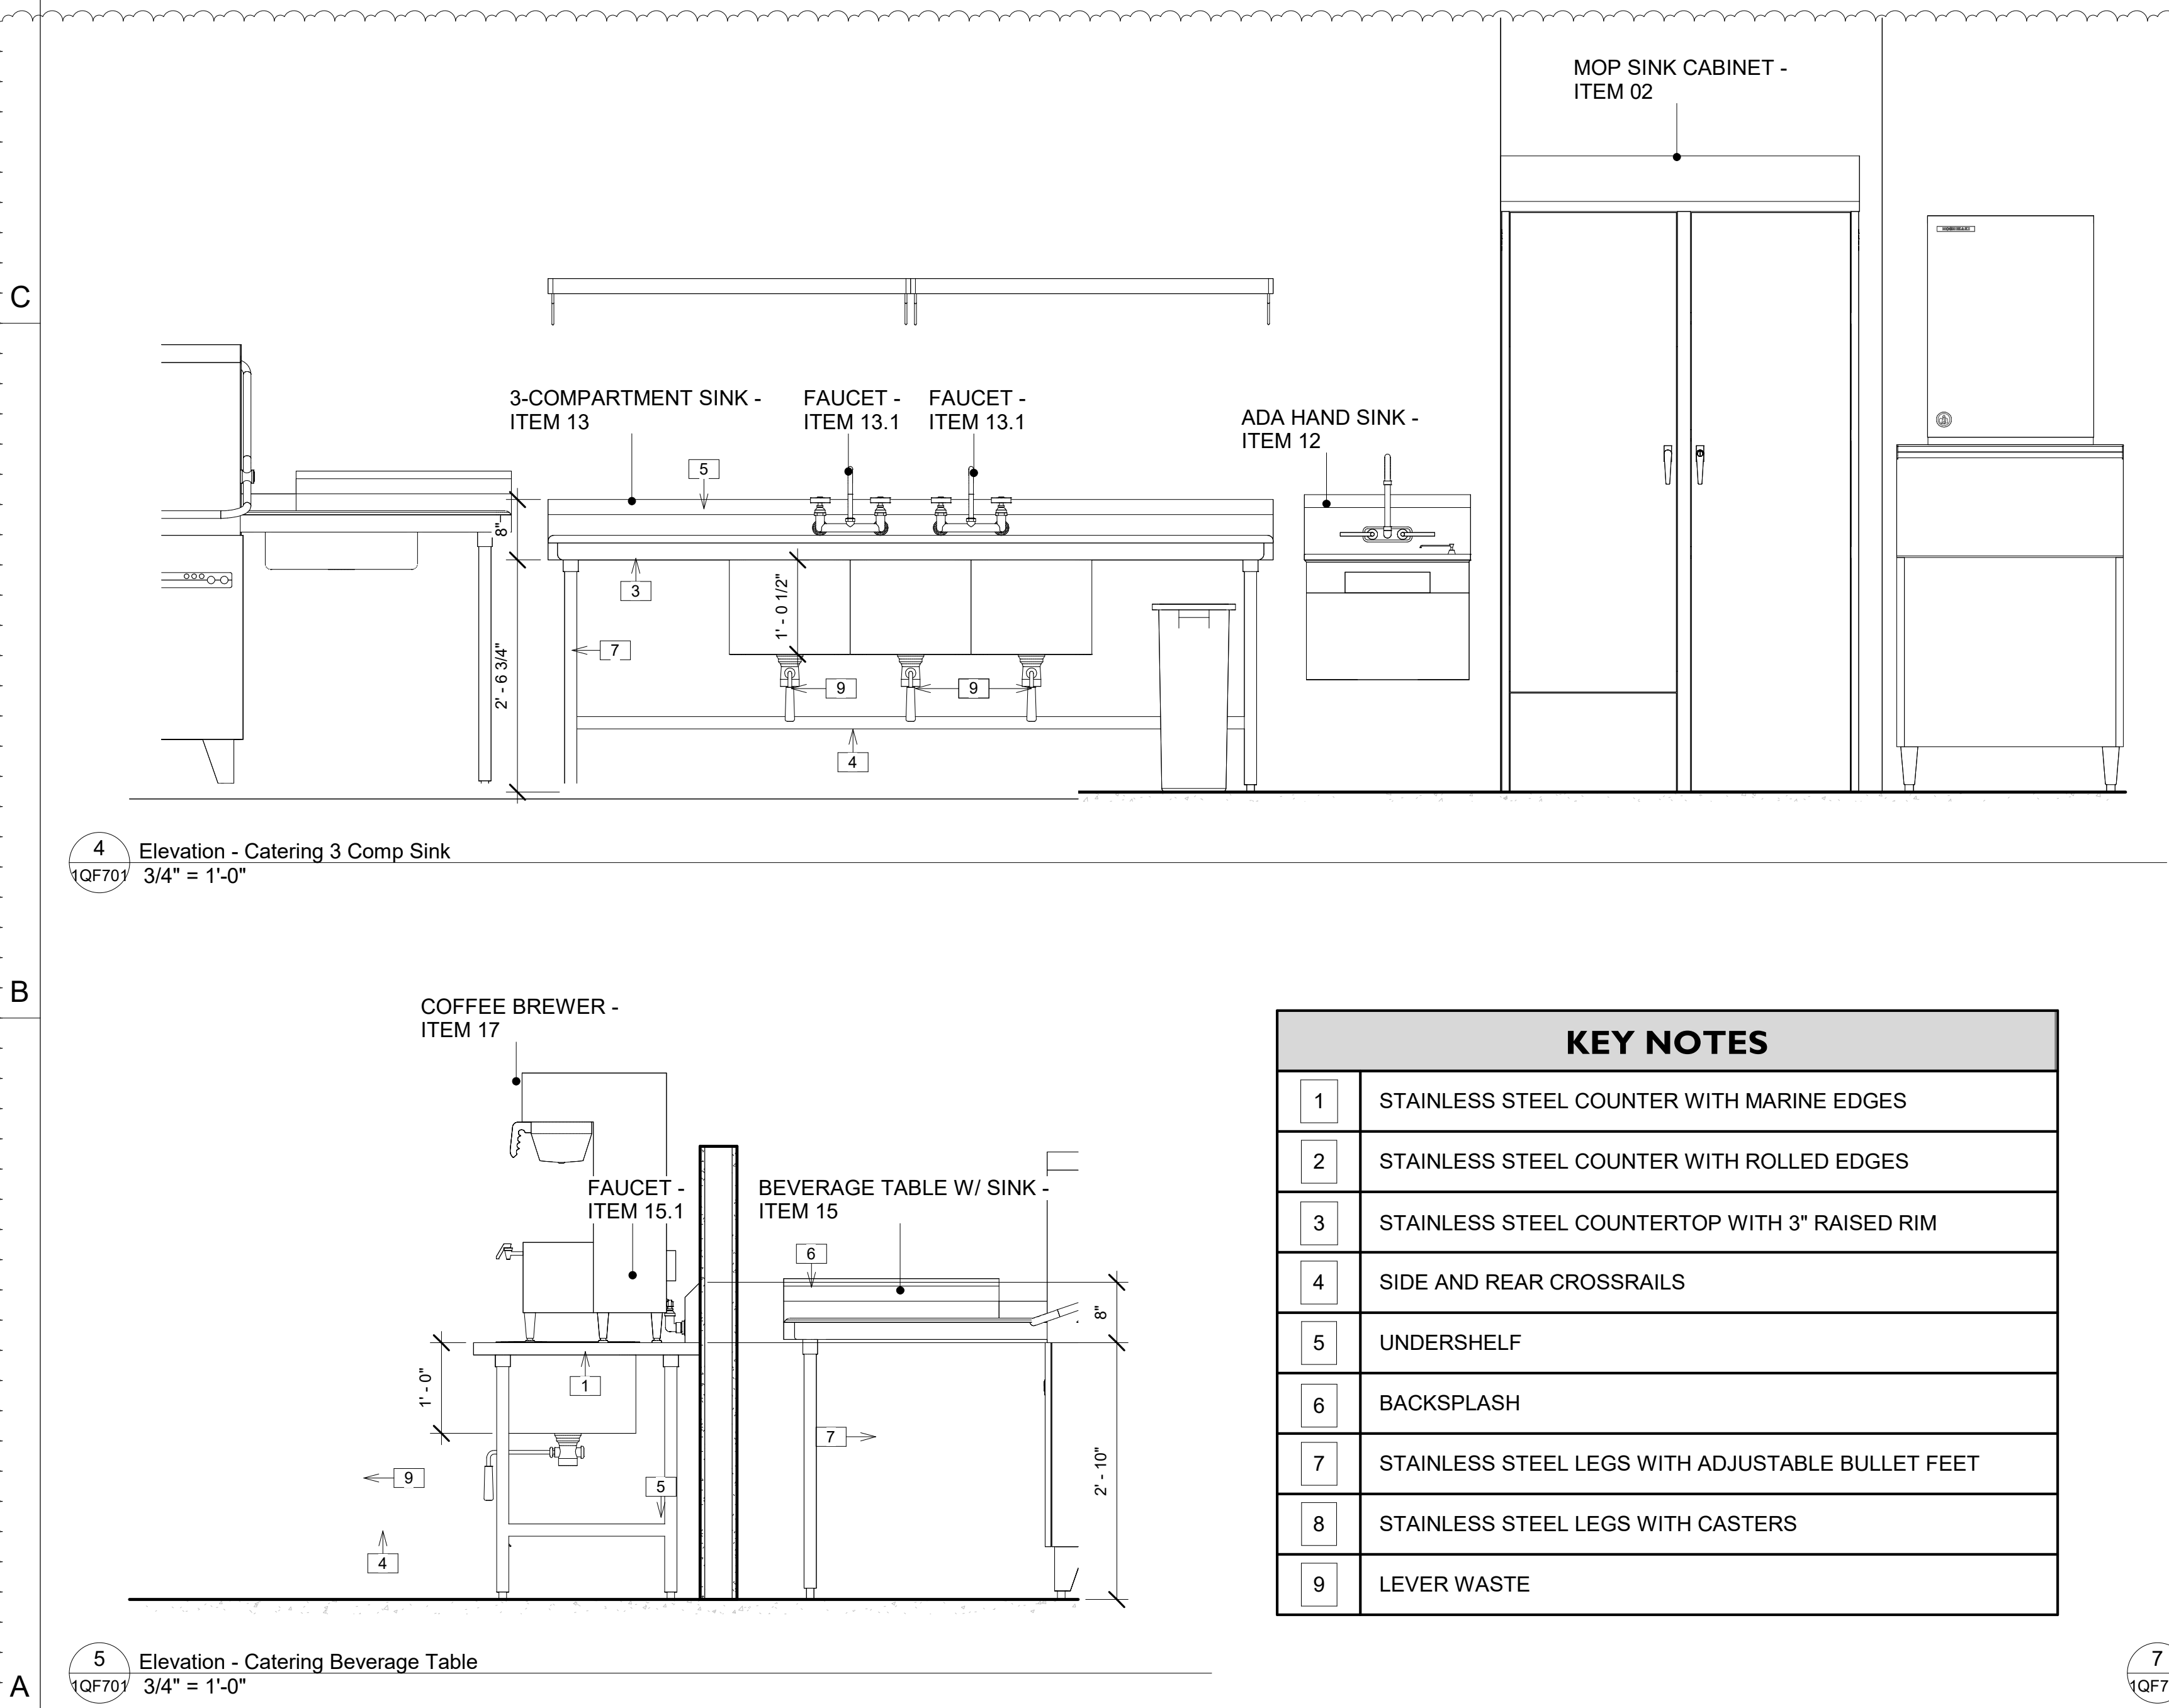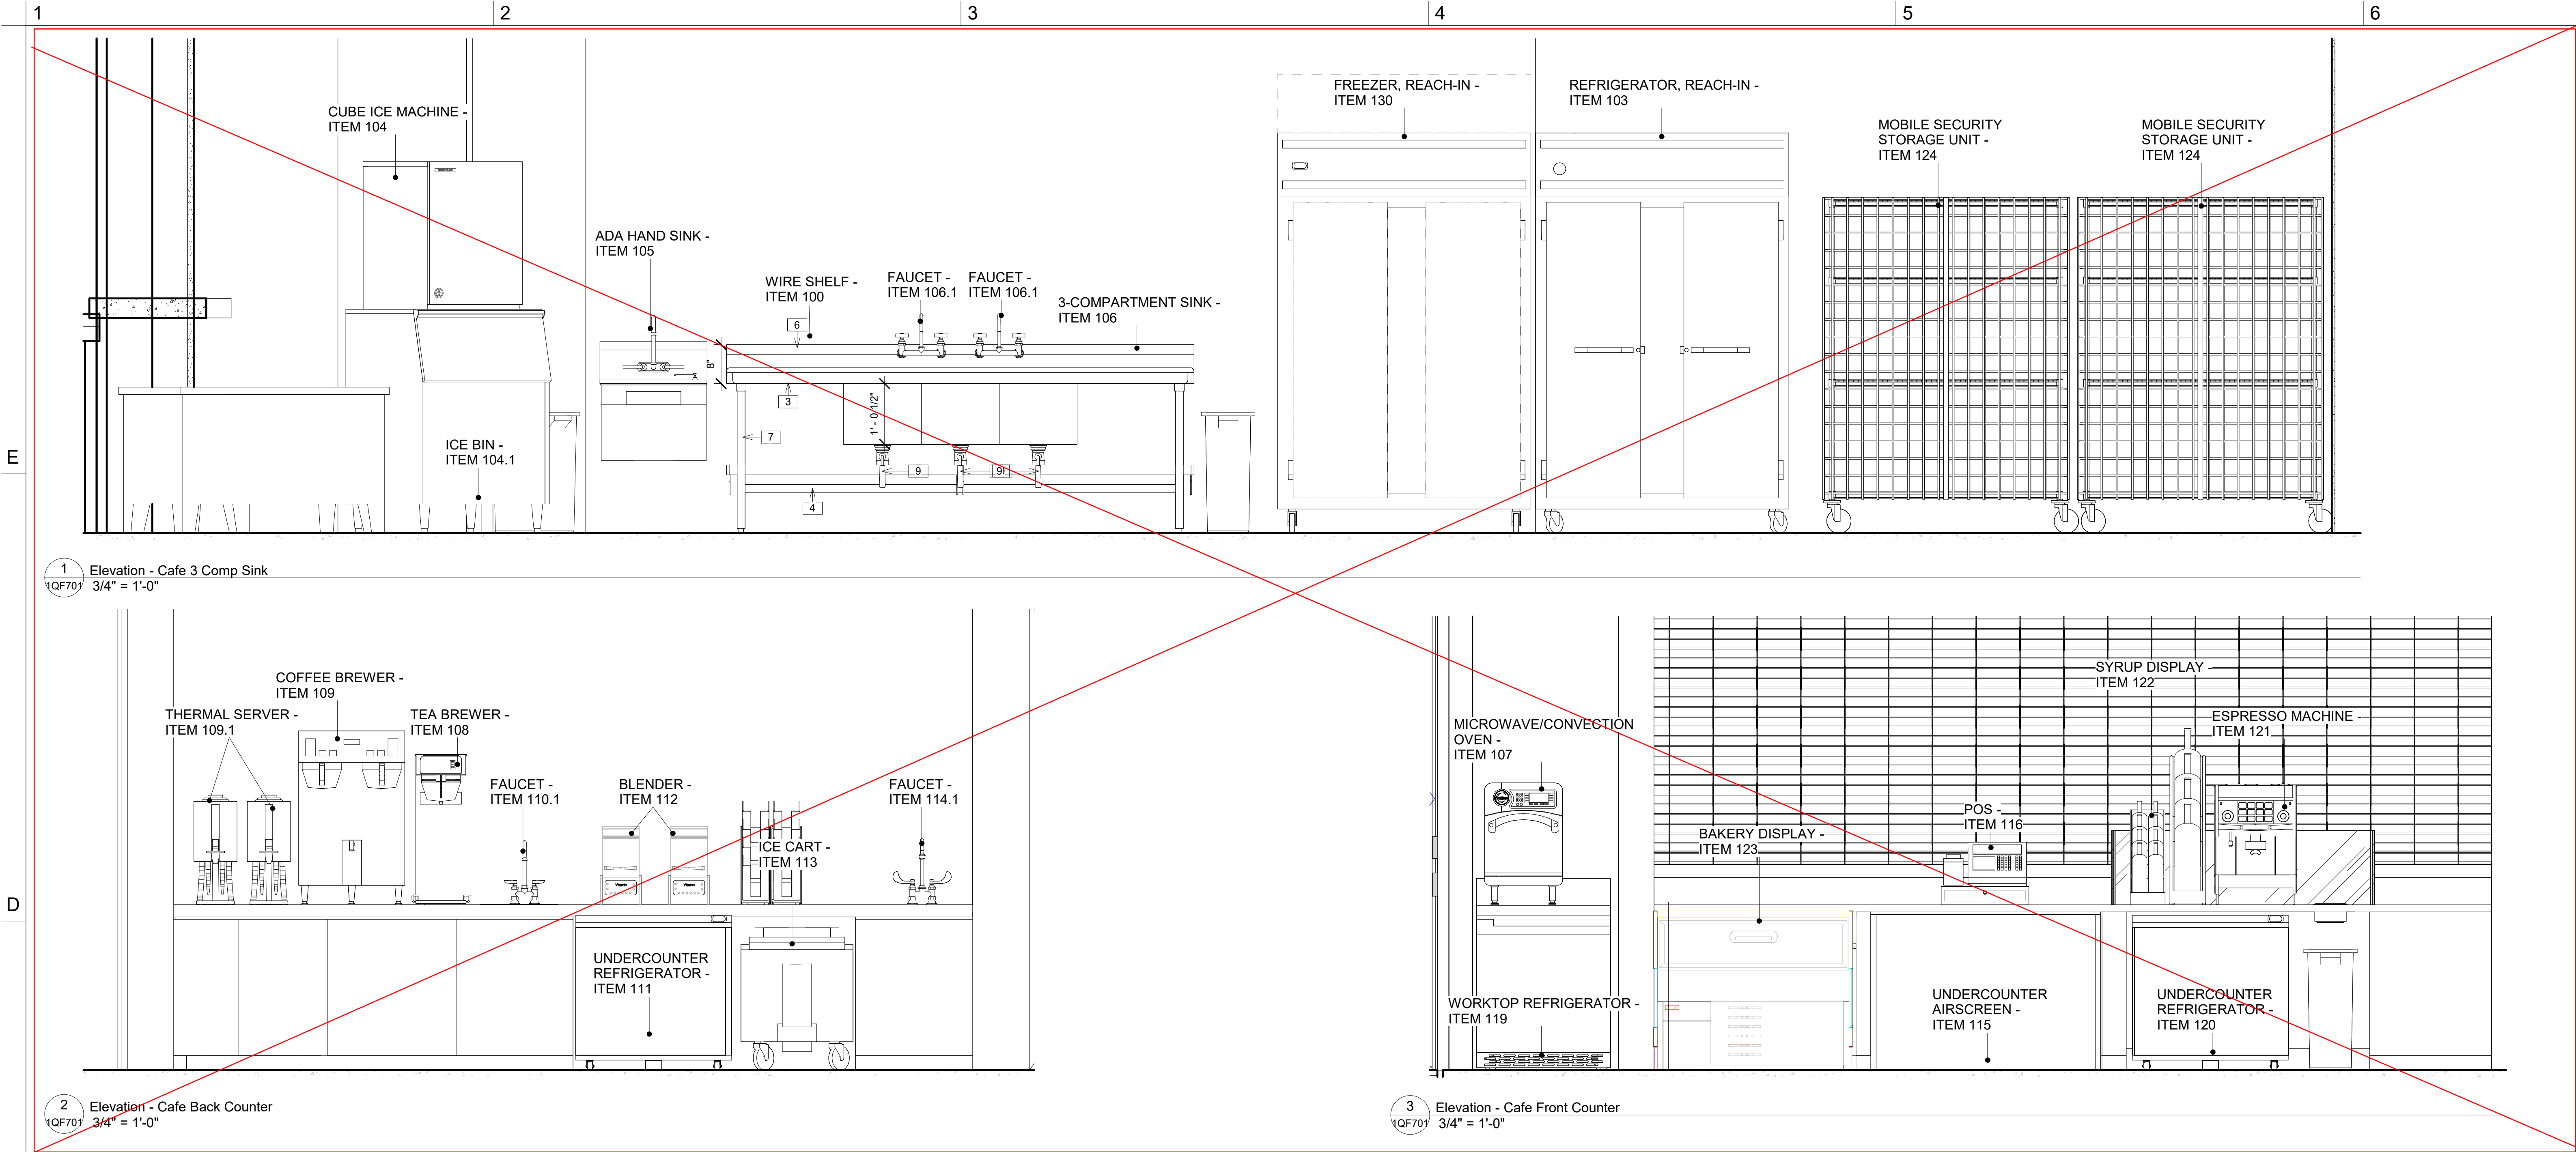

PROFESSIONAL SEAL

SUBMITTAL
NOVEMBER 16, 2023
CONSTRUCTION SET

REVISIONS

4	02.05.24	Final Pkg Add 2
11	08.20.24	CRN-04

KEY PLAN

SHEET
FOODSERVICE ELEVATIONS

1QF701

CN 7343